

(令和7年度)

平面図	縮尺	1/500 0 5 10 m	学校名	中川小学校	調査番号	(都道府県)		(市町村)			(学校)				整理番号
						1	1	2	3	4	2	5	4	6	


⑧－１ １階




⑧－１ ２階




⑧－２ ３階

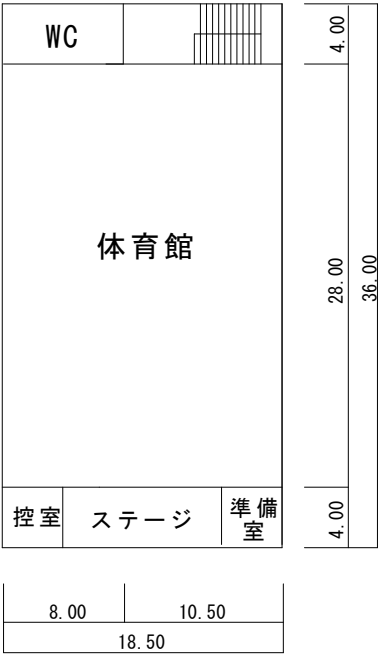

⑧－２ ４階

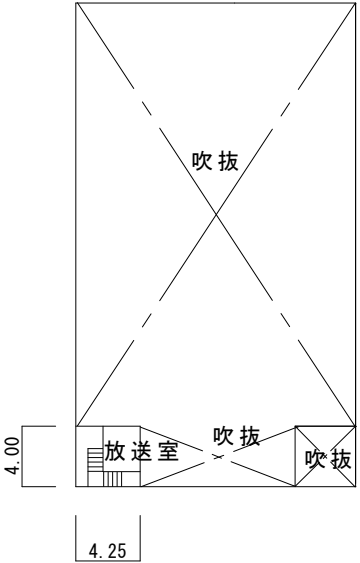

⑩ 体育器具庫

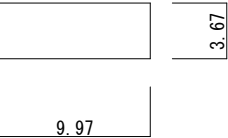

⑦ プール付属室

