

縮尺：1/300 (A3)

8100 8100 7200 7200 7200 7200 7200 7200 7200 7200

73800

X1 X2 X3 X4 X5 X6 X7 X8 X9 X10 X11

5800

2300

8600

8600

5800

EY5



EY4

EY3



Y2

EY1






XE1 XE2

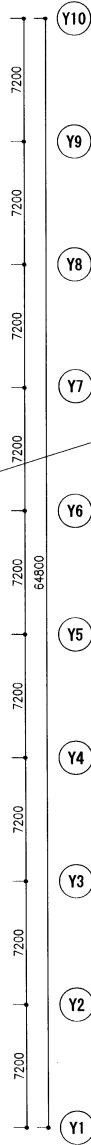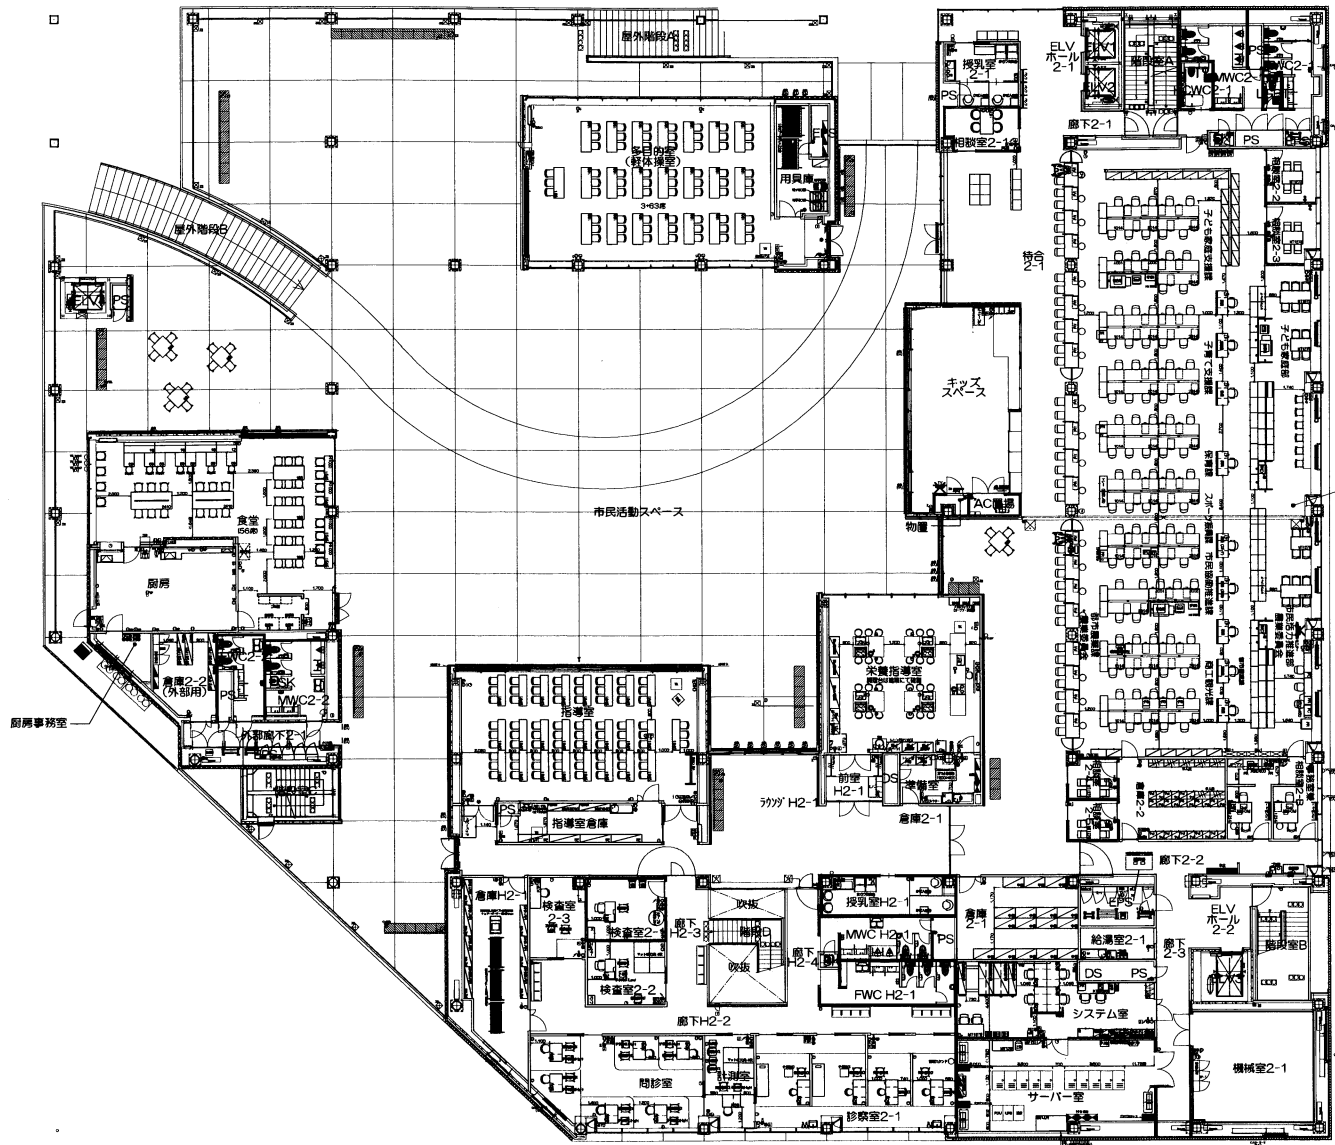

執務室2-A

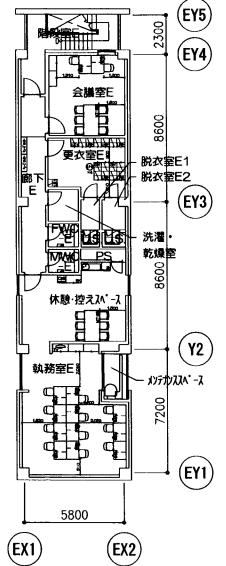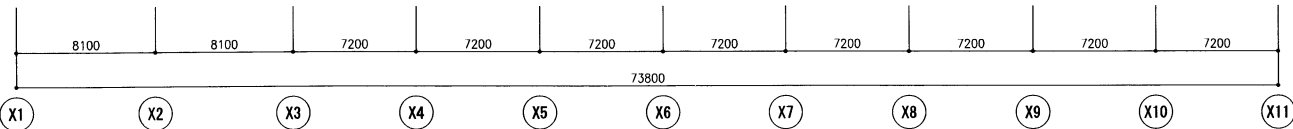

3階

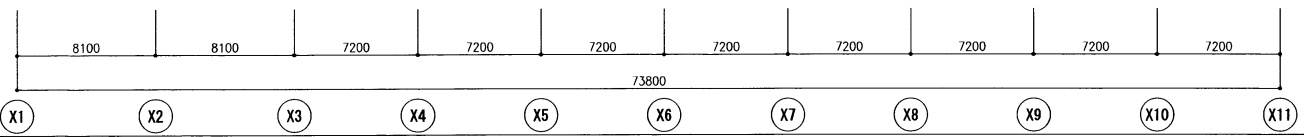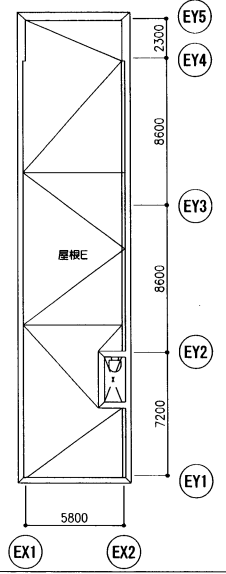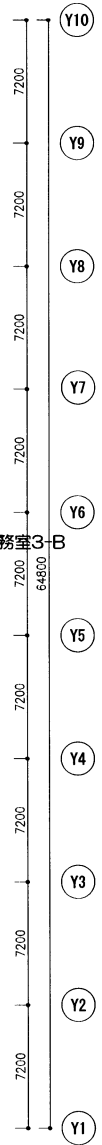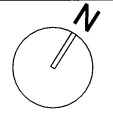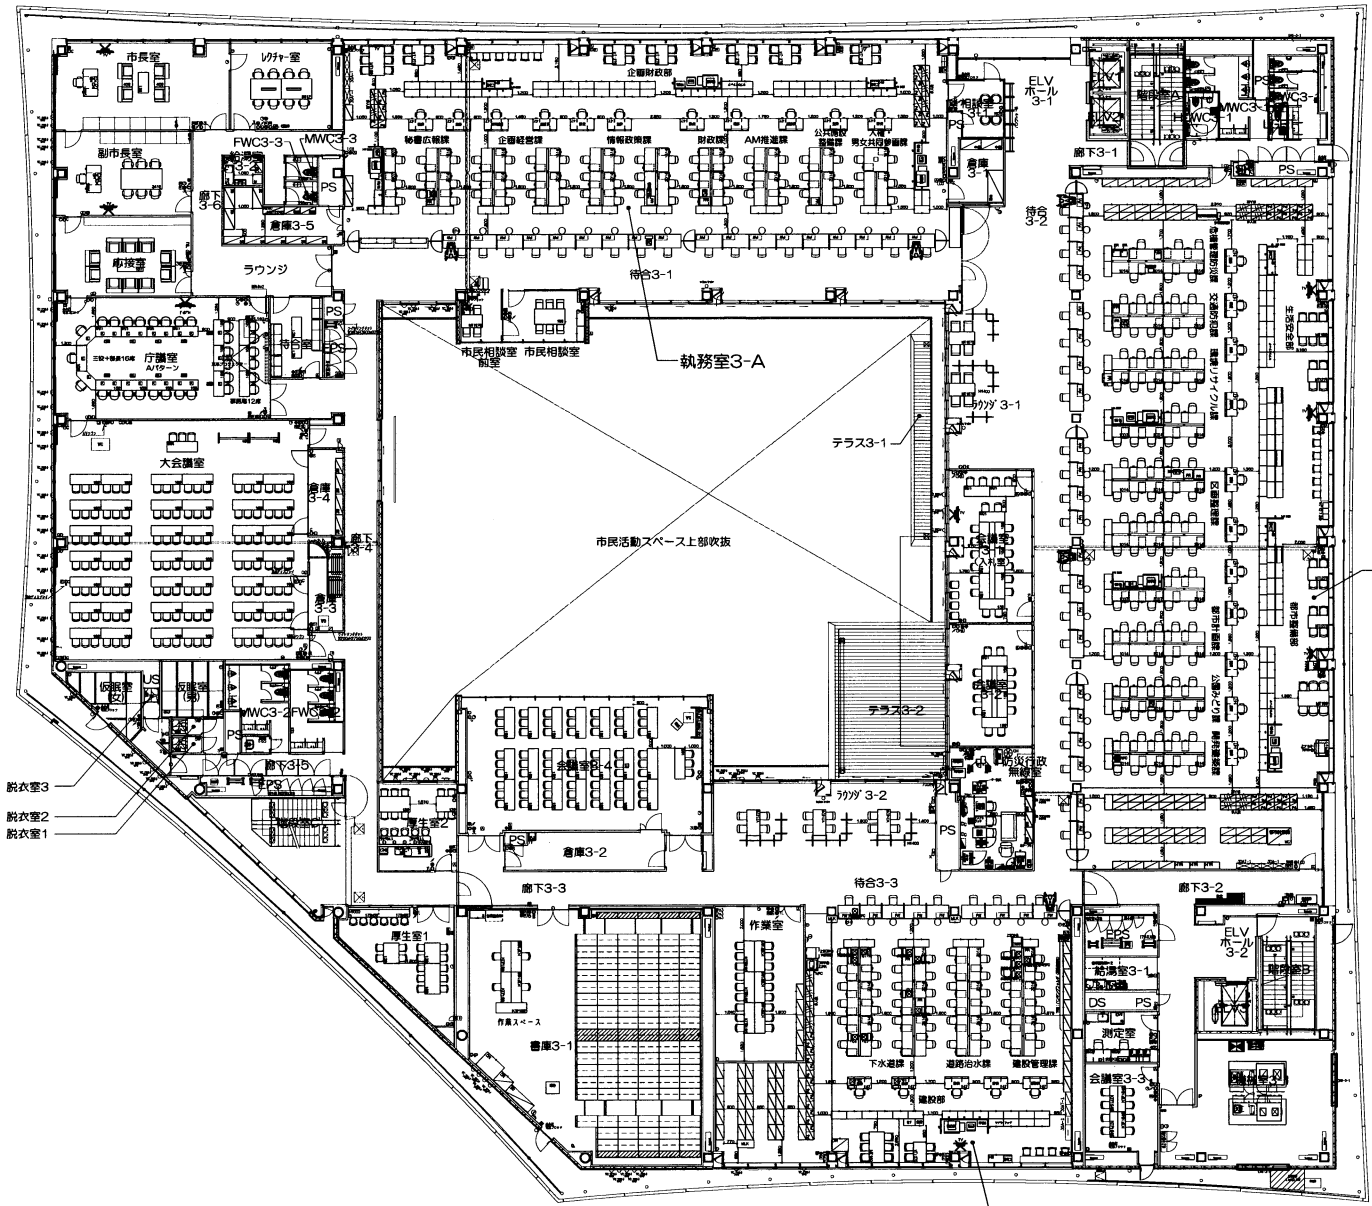

縮尺：1/300 (A3)

